


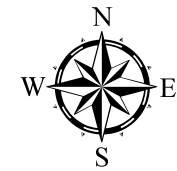




Court Order Unit  
Work for AUG 2024




Location Map




**Legend**

-  Treatment Plant
-  Pump Station
-  Manhole
-  CCTV
-  Sewer Line

Scale  
500

 

1 inch = 500 feet

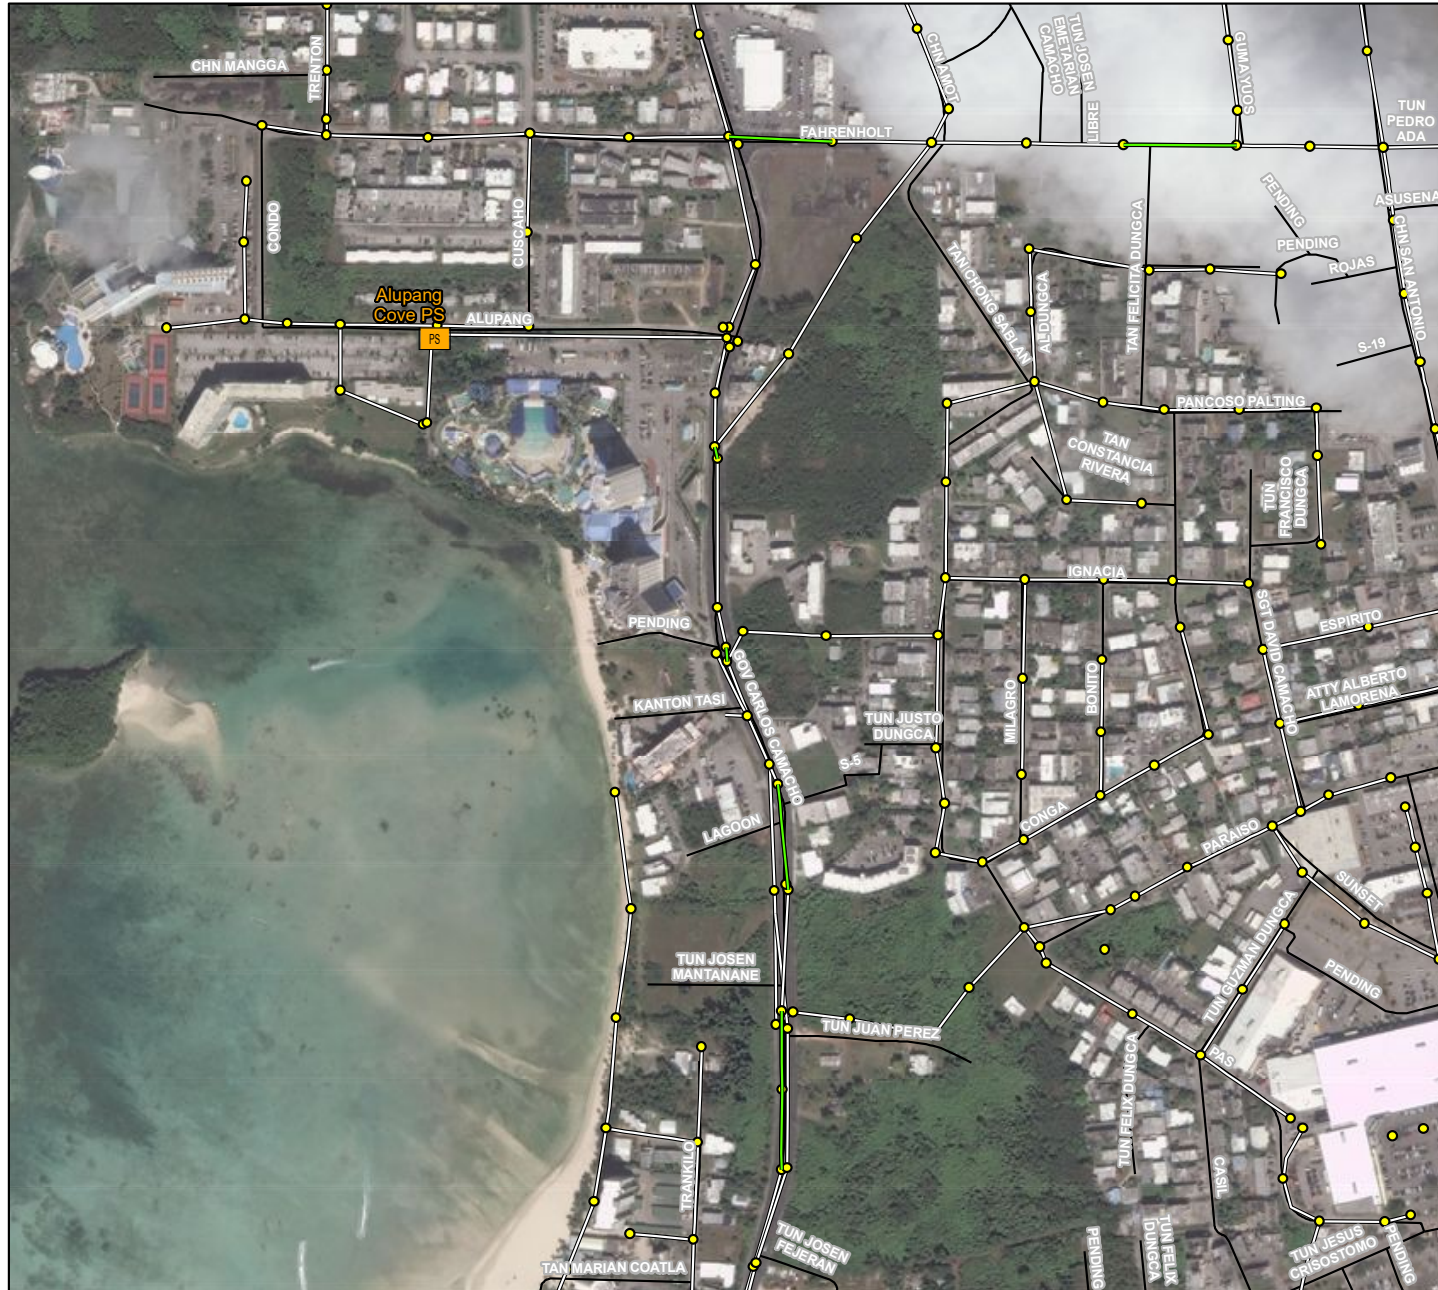






Court Order Unit Work for AUG 2024




Location Map



**Legend**


-  Treatment Plant
-  Pump Station
-  Manhole
-  CCTV
-  Sewer Line

 Scale  
500  
  
1 inch = 500 feet






Court Order Unit  
Work for AUG 2024

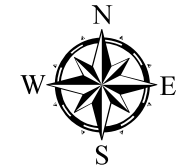


Location Map



**Legend**

-  Treatment Plant
-  Pump Station
-  Manhole
-  CCTV
-  Sewer Line


Scale  
500  
  
1 inch = 500 feet








Court Order Unit  
Work for AUG 2024

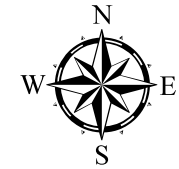


Location Map



**Legend**

-  Treatment Plant
-  Pump Station
-  Manhole
-  CCTV
-  Sewer Line

Scale  
500  
  
1 inch = 500 feet








Court Order Unit  
Work for AUG 2024




Location Map




**Legend**

-  Treatment Plant
-  Pump Station
-  Manhole
-  CCTV
-  Sewer Line

 Scale  
500  
  
1 inch = 500 feet



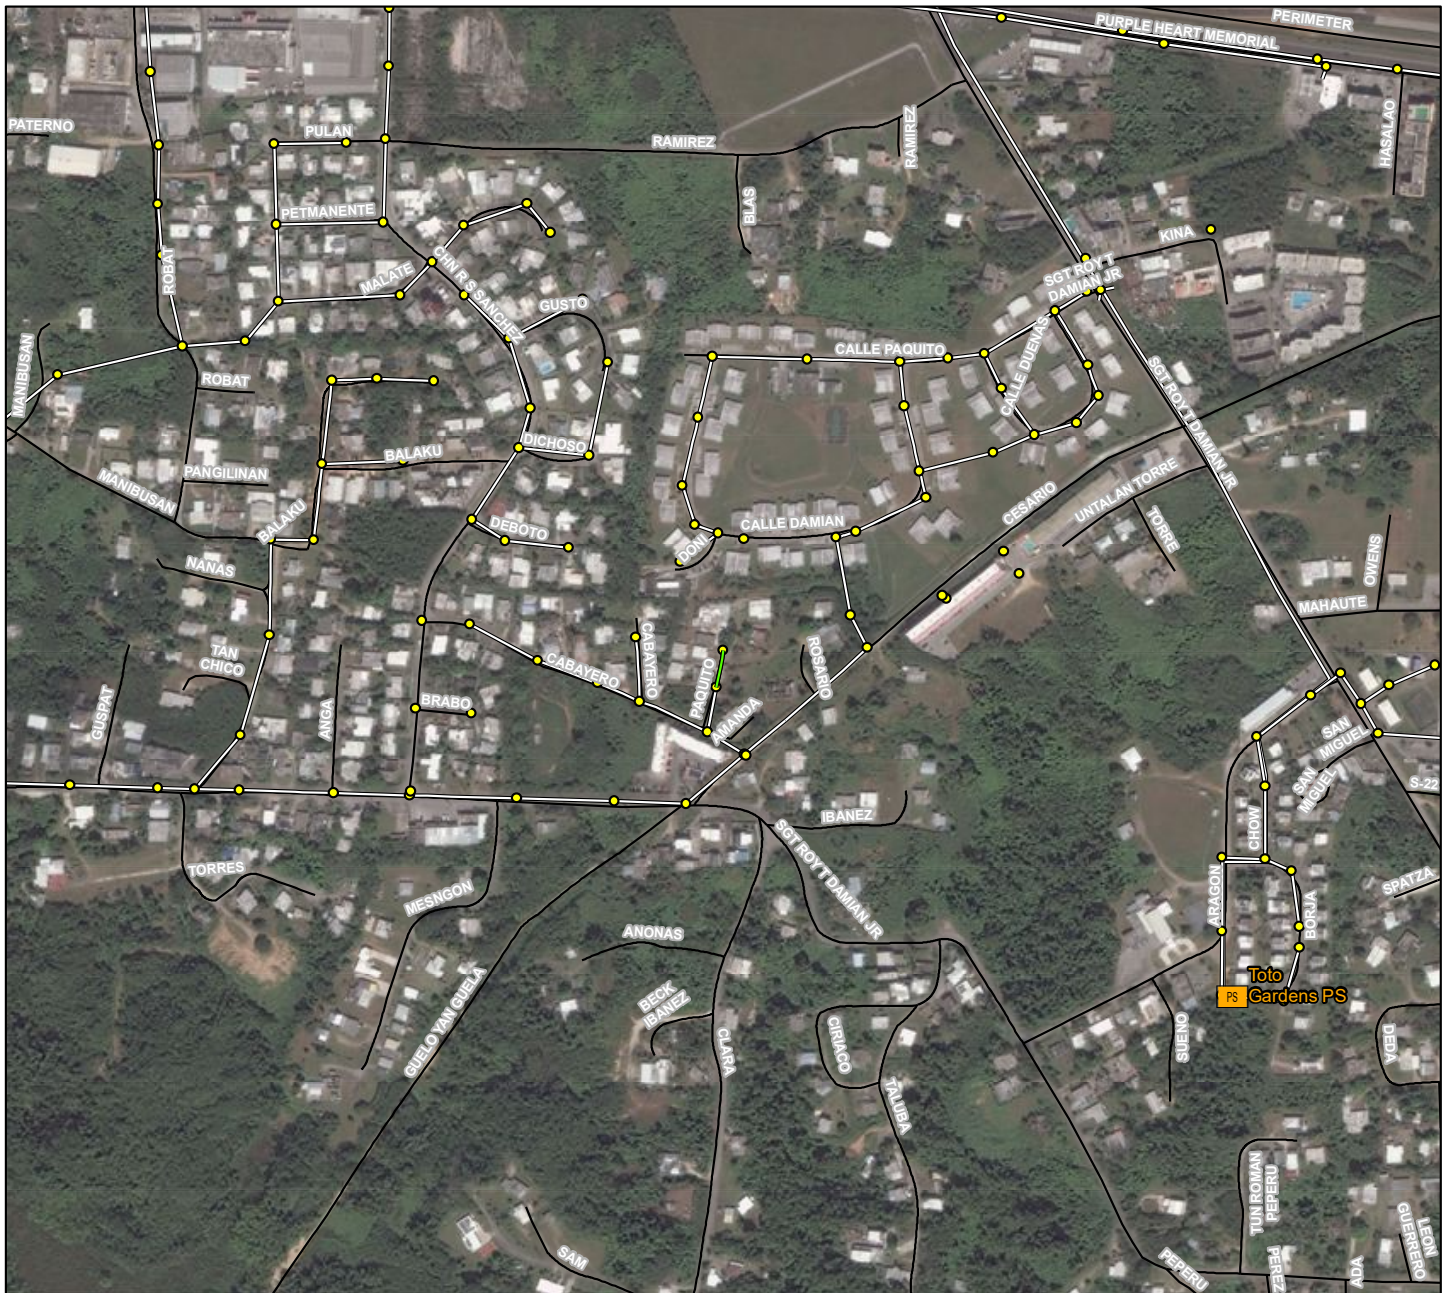

Court Order Unit Work for AUG 2024




Location Map



**Legend**

- Treatment Plant
- Pump Station
- Manhole
- CCTV
- Sewer Line


Scale  
500

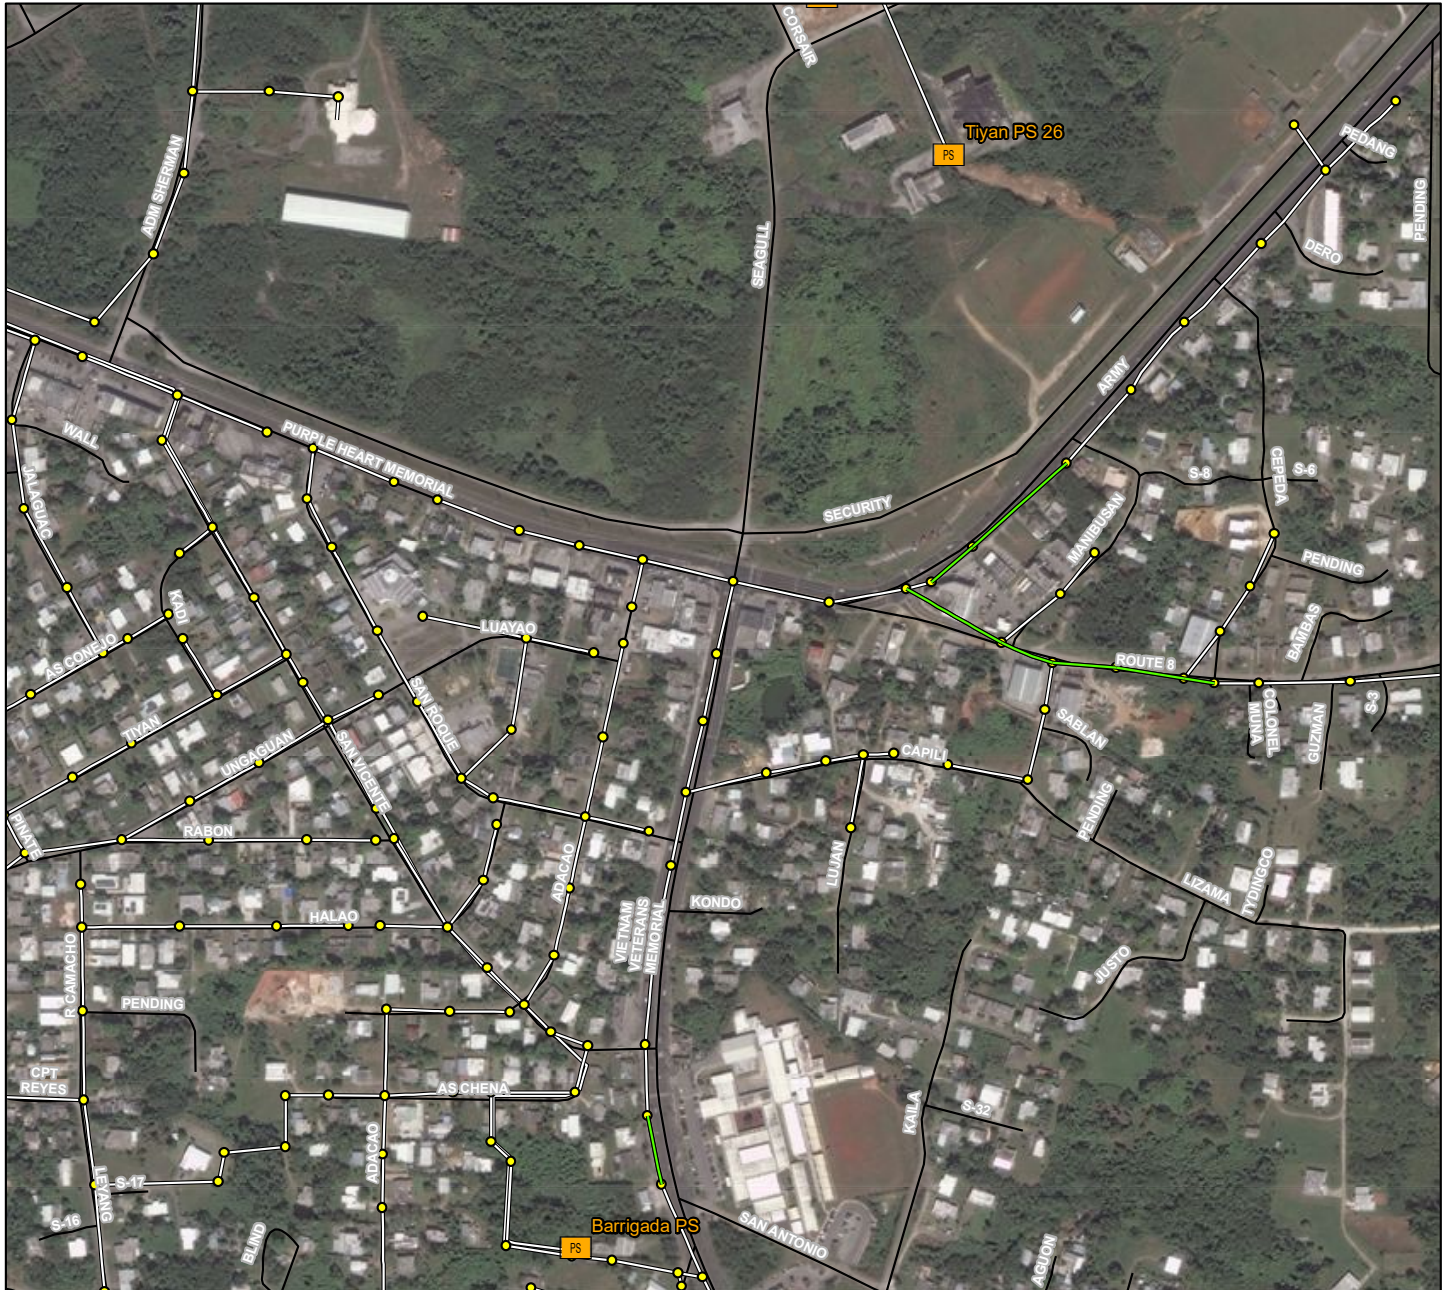






Court Order Unit  
Work for AUG 2024

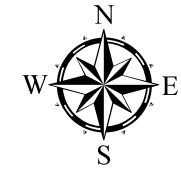


Location Map



**Legend**

-  Treatment Plant
-  Pump Station
-  Manhole
-  CCTV
-  Sewer Line

Scale  
500  
  
1 inch = 500 feet











Court Order Unit  
Work for AUG 2024

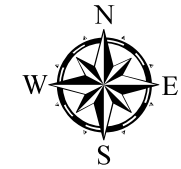


Location Map



**Legend**

-  Treatment Plant
-  Pump Station
-  Manhole
-  CCTV
-  Sewer Line


Scale  
500  
  
1 inch = 500 feet








Court Order Unit  
Work for AUG 2024

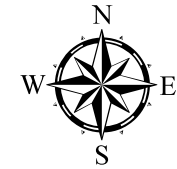


Location Map

 

**Legend**

-  Treatment Plant
-  Pump Station
-  Manhole
-  CCTV
-  Sewer Line

Scale  
500  
  
1 inch = 500 feet